


NOTE:
SEE ELEVATIONS
FOR LOCATION
OF BRICK LEDGE

NOTE:
PROVIDE GRADE BEAMS
UNDER ALL LOAD
BEARING WALLS

SLAB PLAN
1/4" = 1'-0"


THE MADISON
SLAB PLAN
SHEET # 2

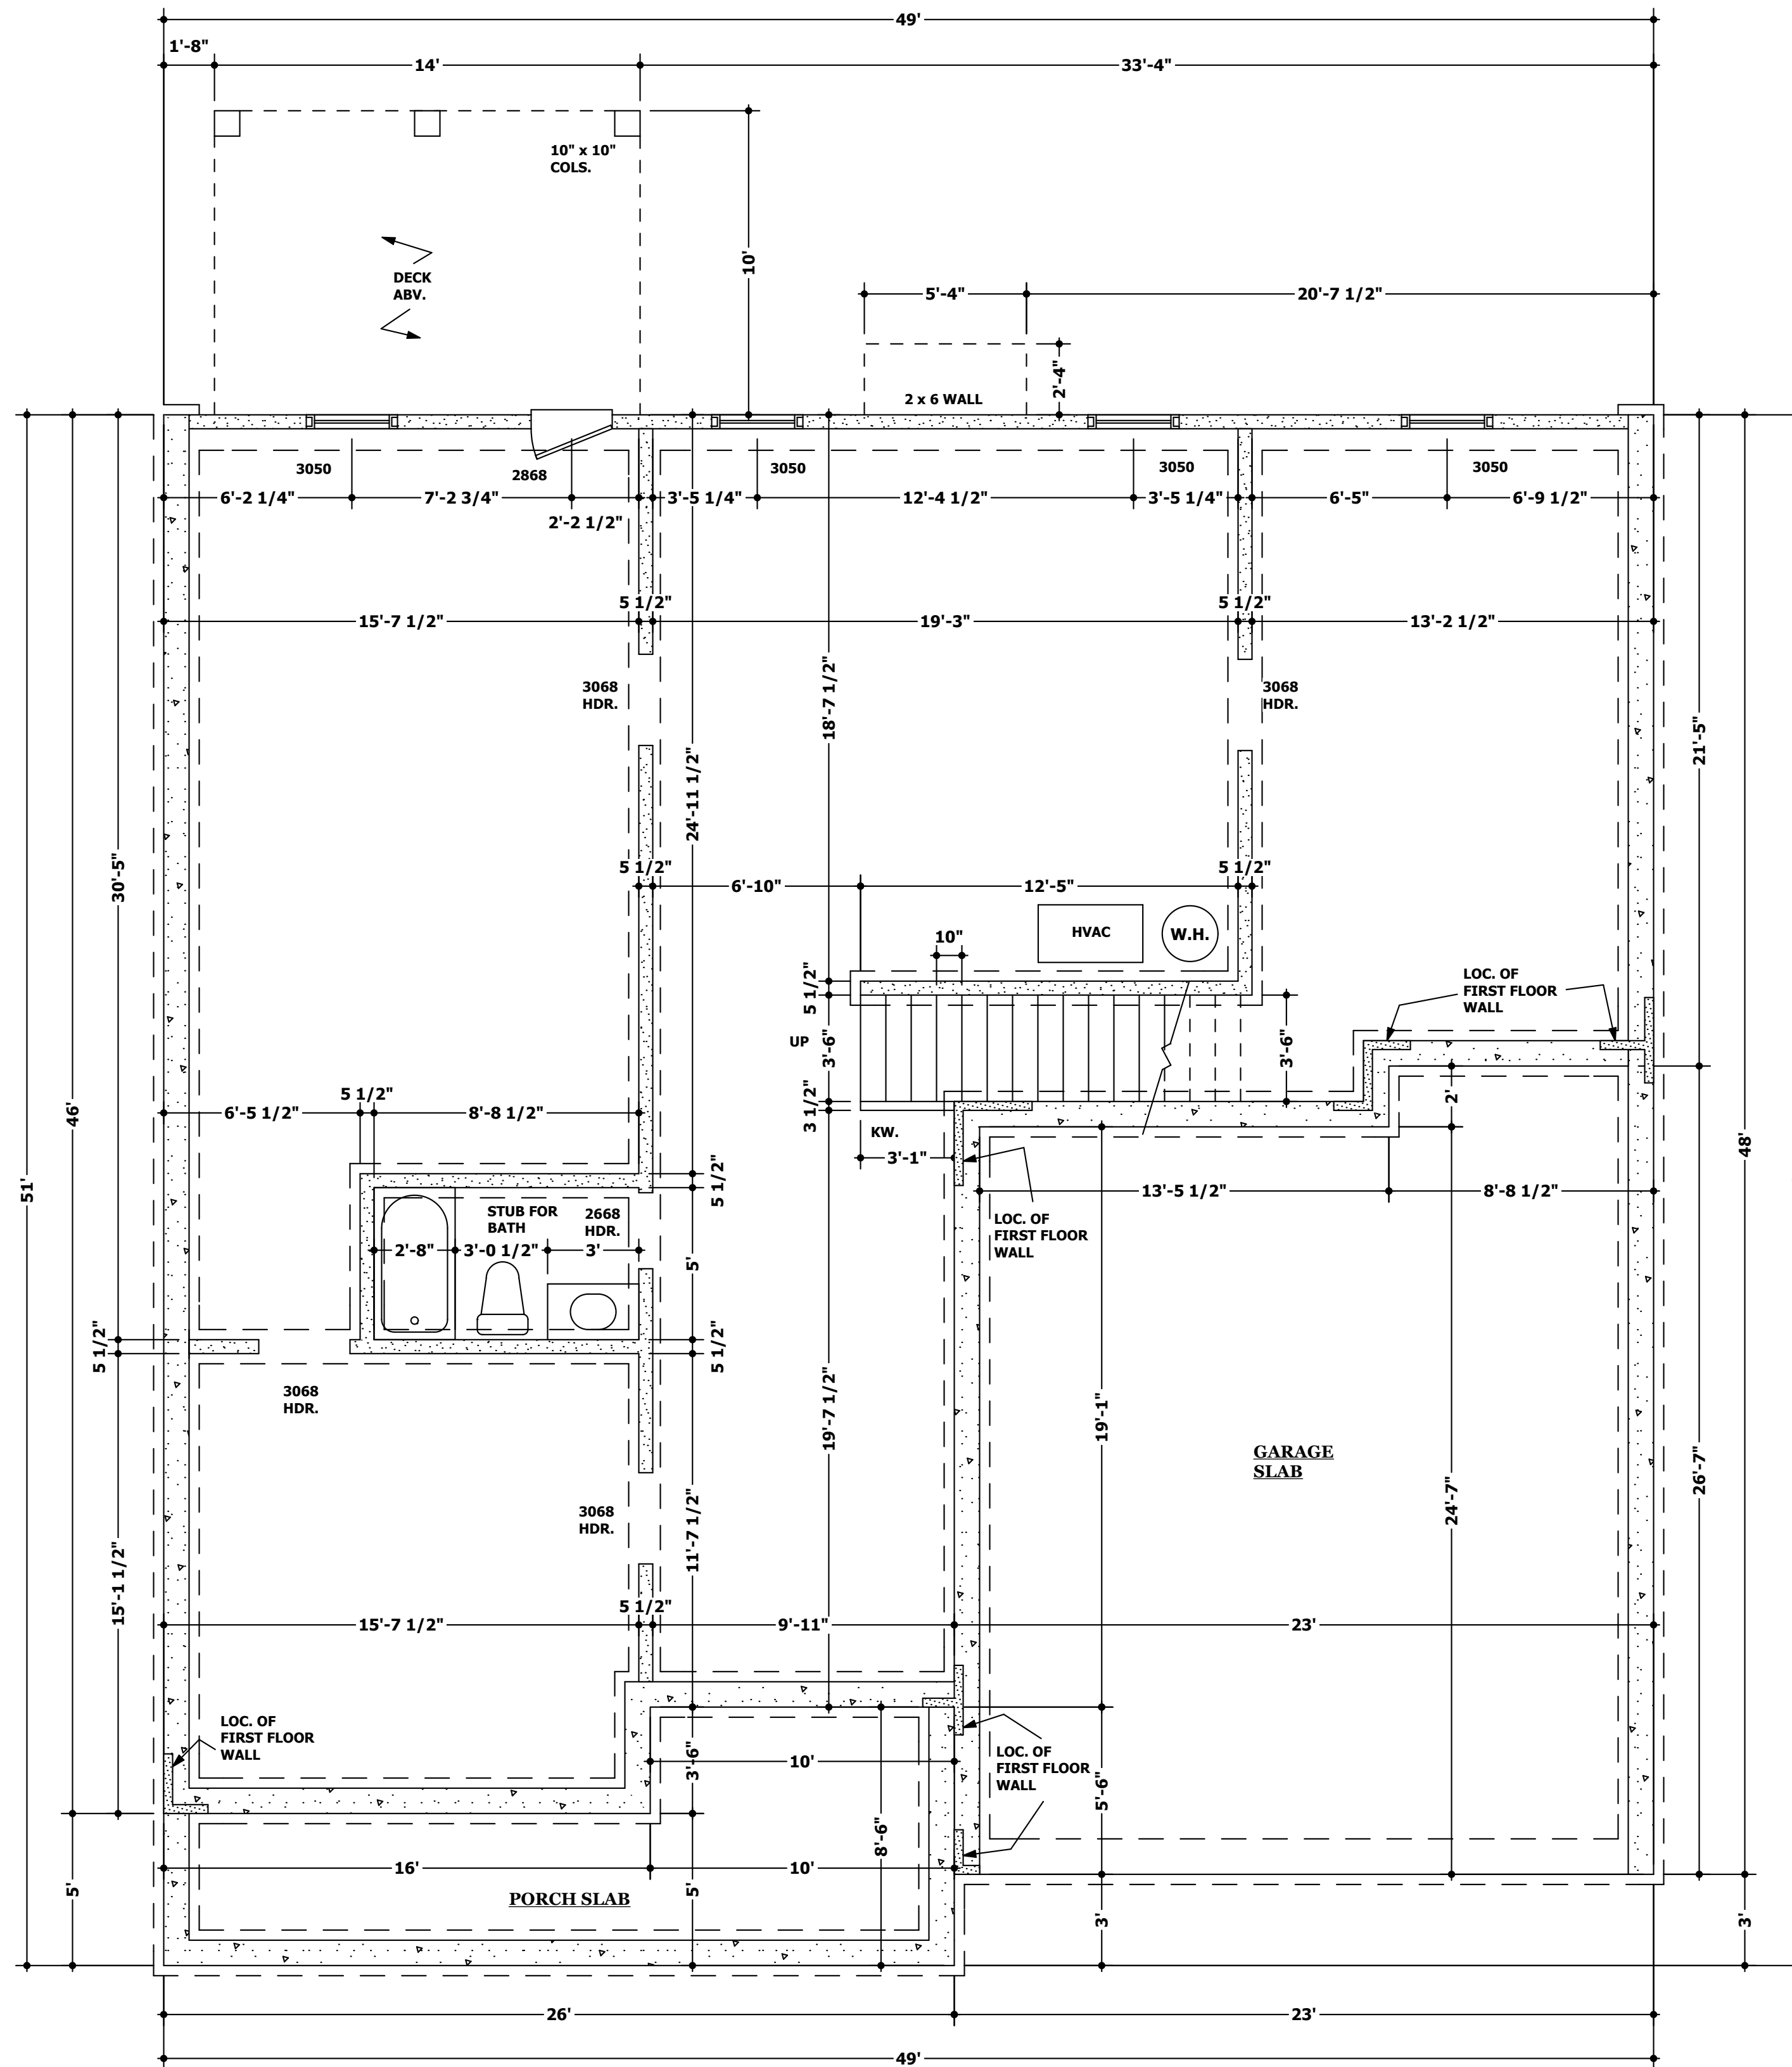


NOTE:
SEE ELEVATIONS
FOR LOCATION
OF BRICK LEDGE

BASEMENT PLAN
1/4" = 1'-0"

THE MADISON
BASEMENT PLAN
SHEET# 3

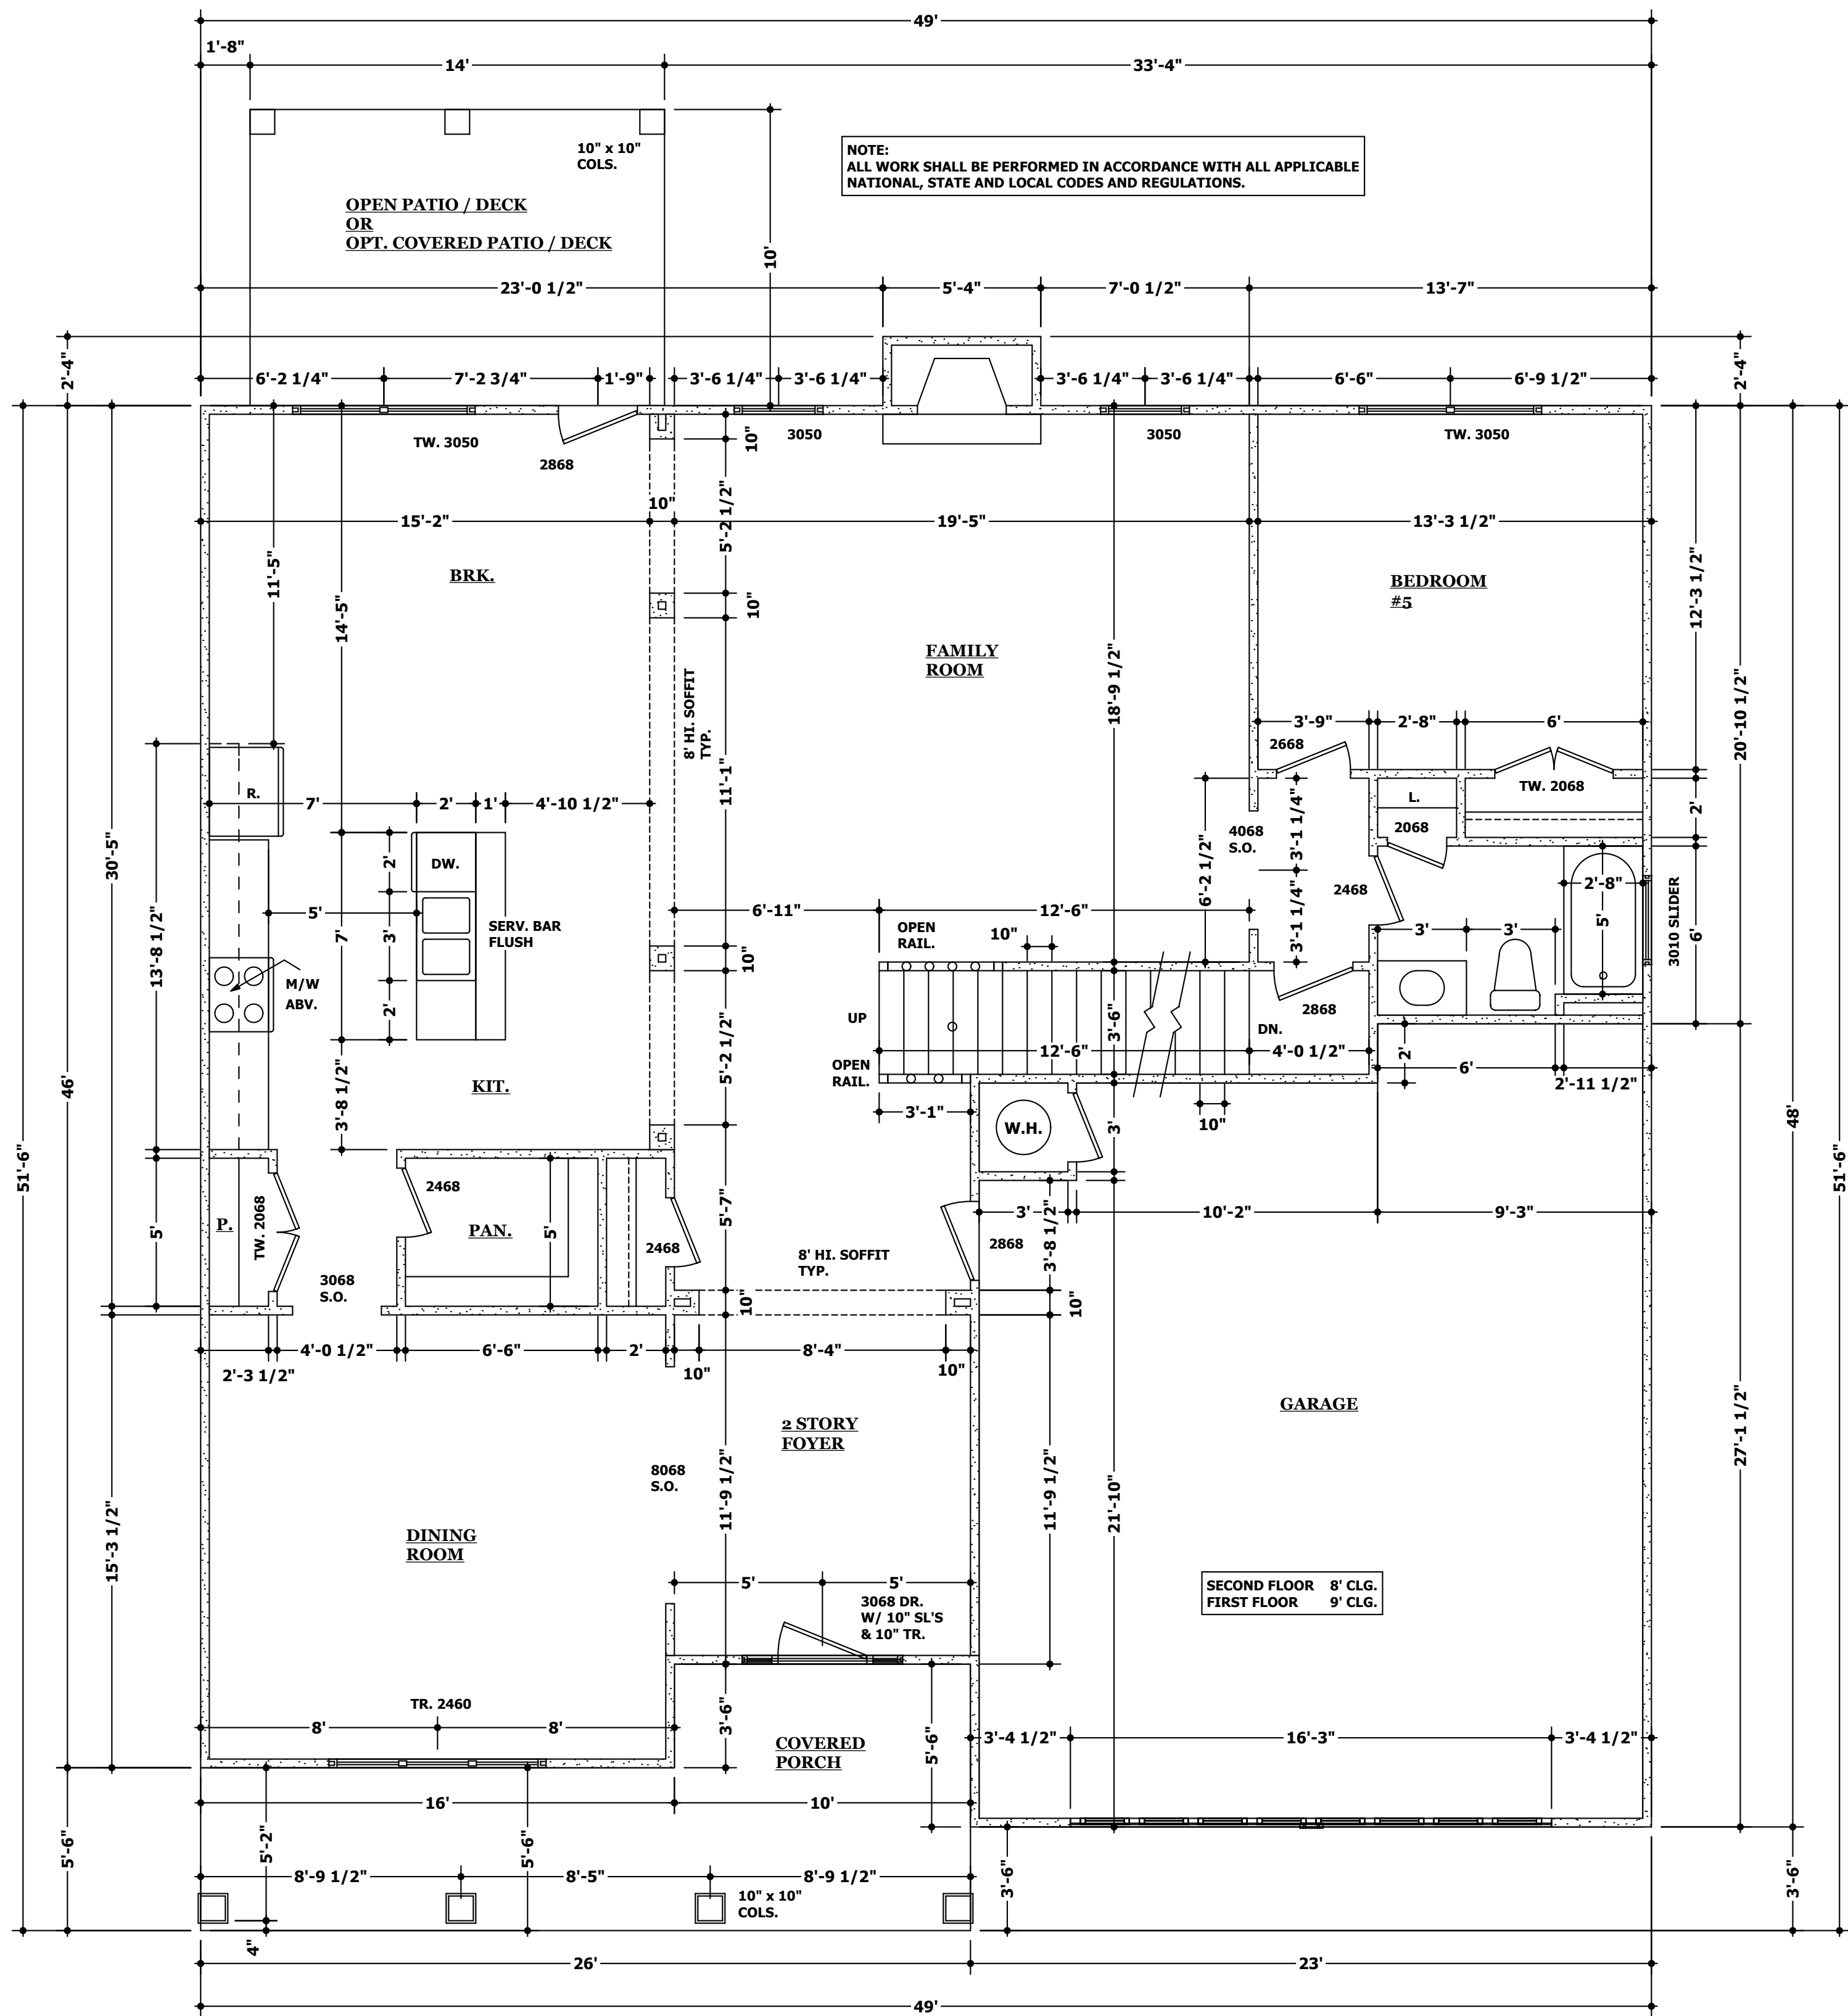


NOTE:
ALL WORK SHALL BE PERFORMED IN ACCORDANCE WITH ALL APPLICABLE
NATIONAL, STATE AND LOCAL CODES AND REGULATIONS.

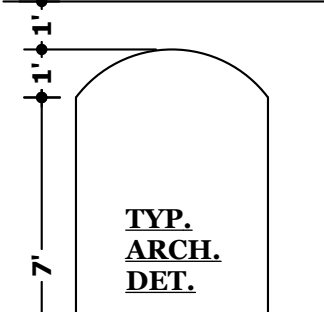

SEE FLOOR PLAN
FOR HORIZ. DIM.


SECOND FLOOR 2,065 S.F.
FIRST FLOOR 1,671 S.F.
TOTAL 3,736 S.F.
OPEN AREA 118 S.F.

FIRST FLOOR PLAN
1/4" = 1'-0"

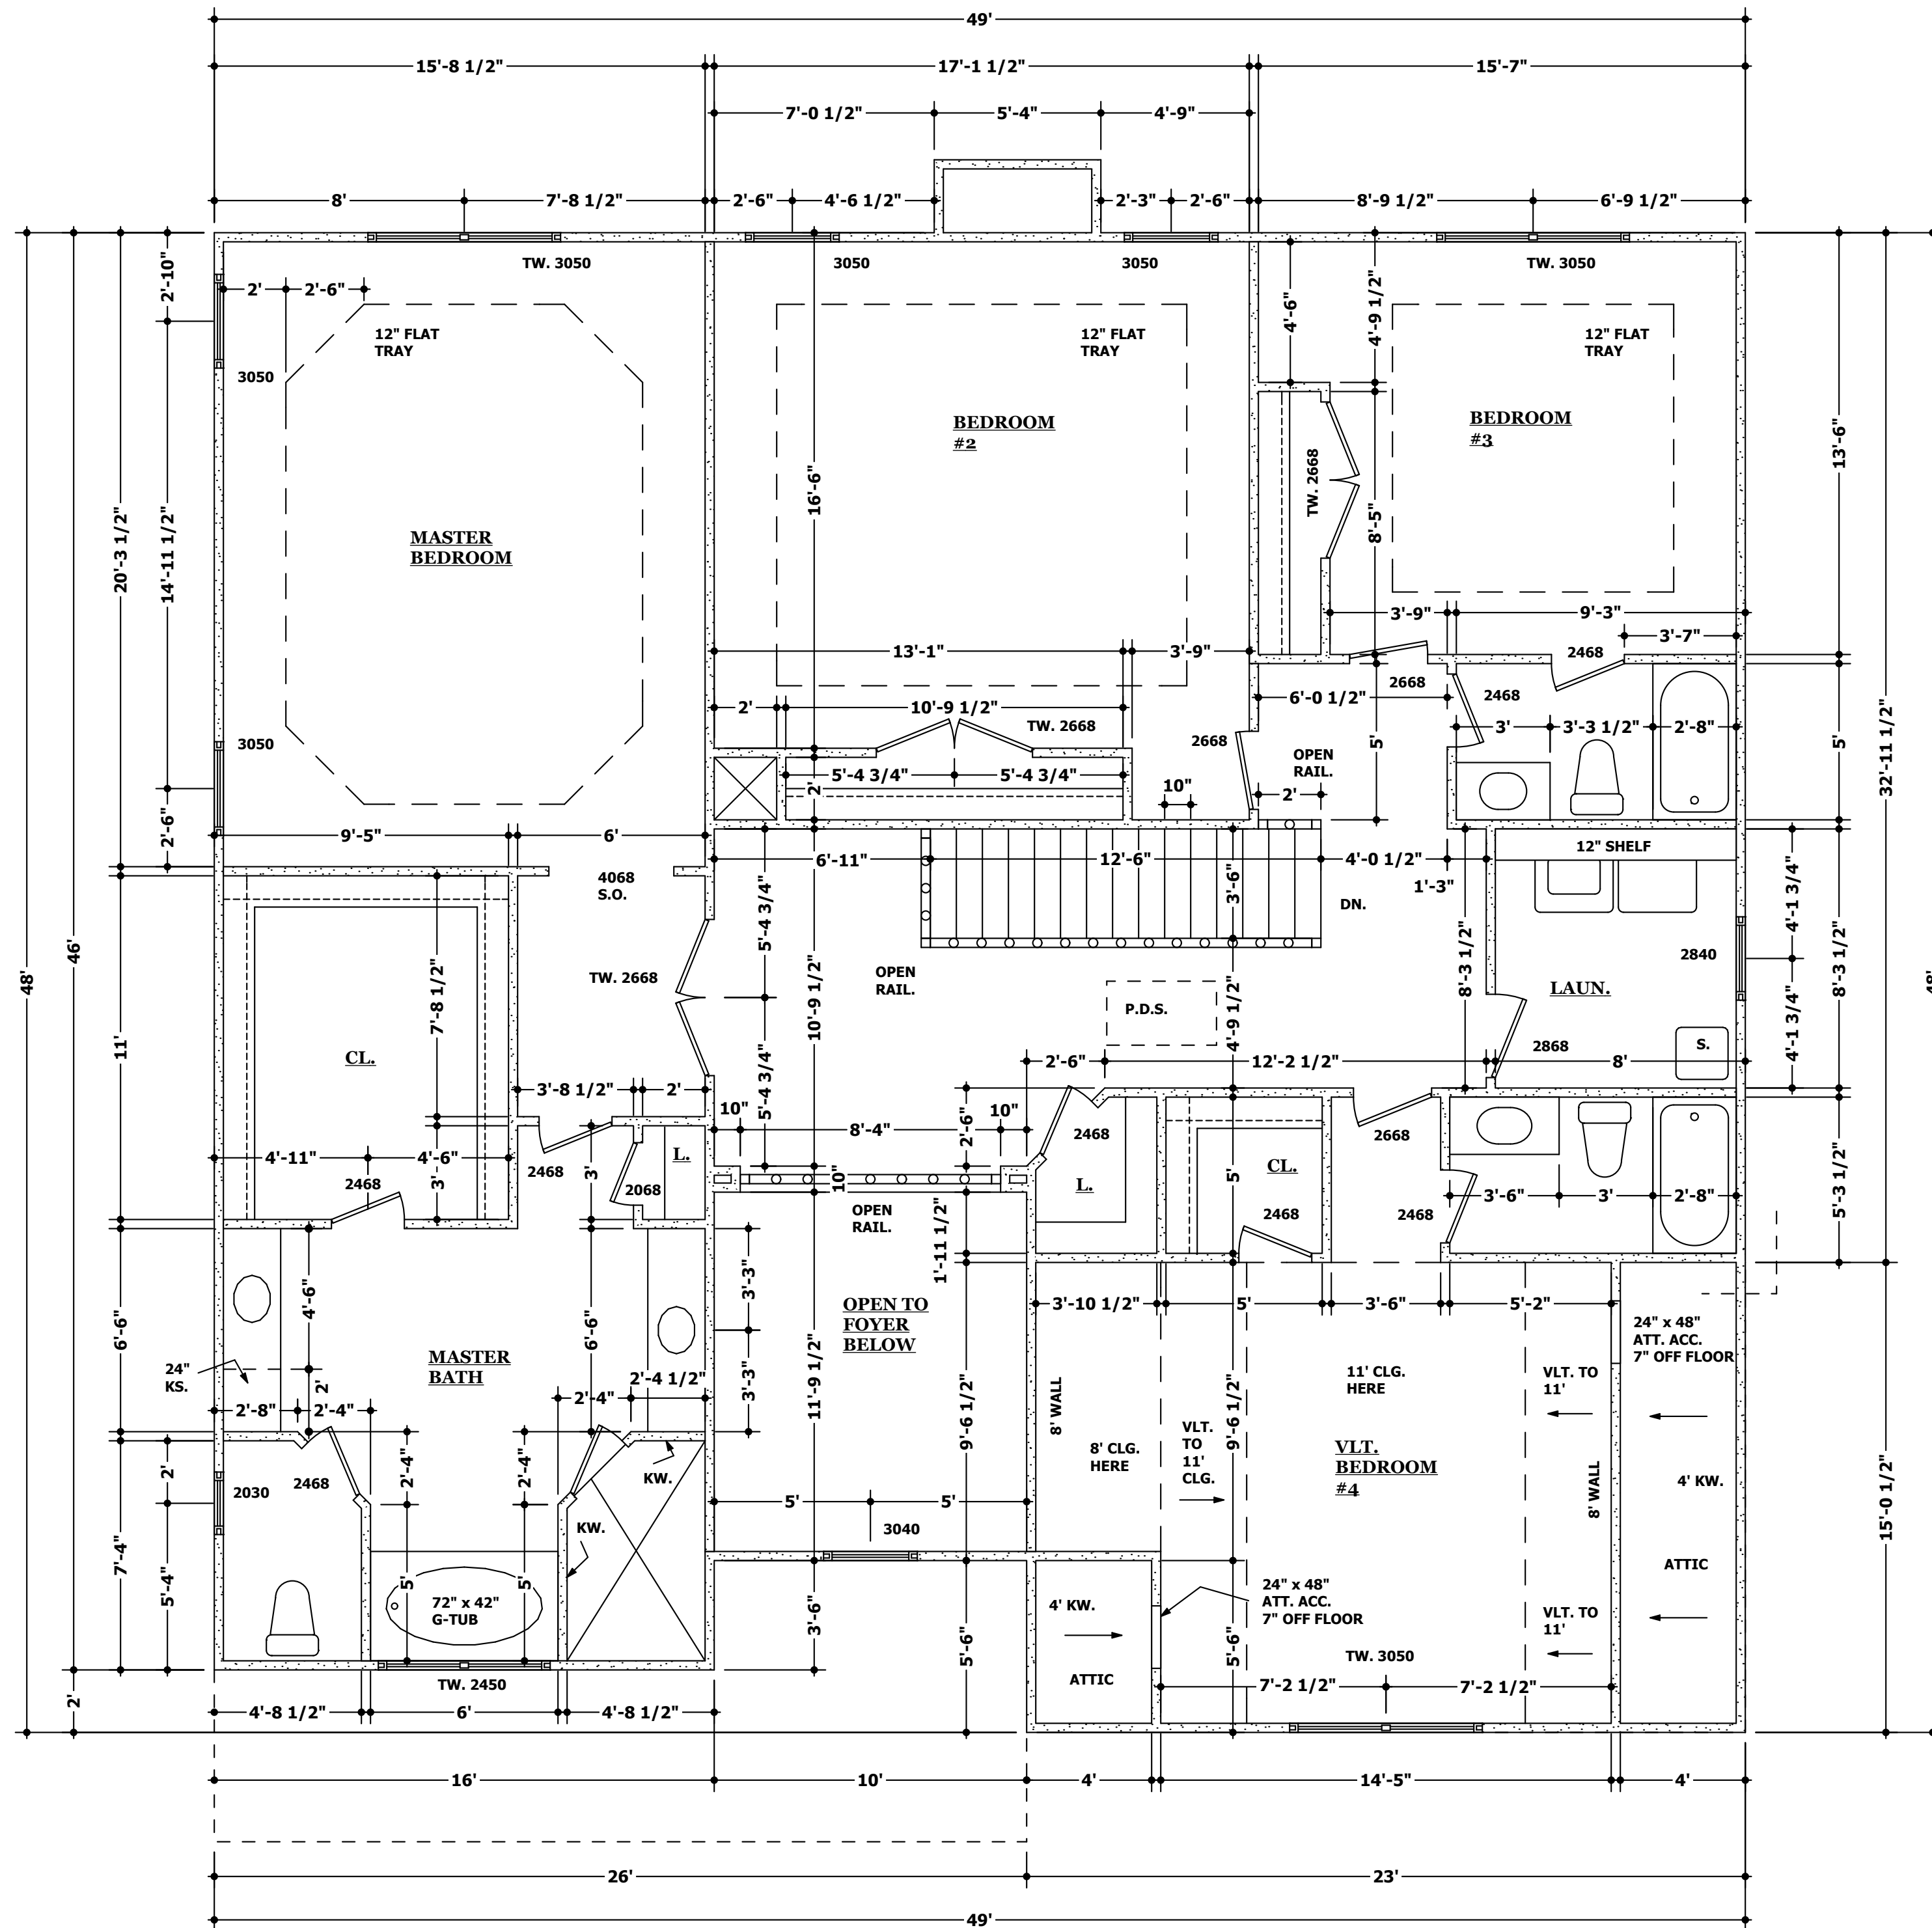


SECOND FLOOR PLAN
 1/4" = 1'-0"

NOTE:
ALL ELECTRICAL WORK SHALL BE PERFORMED IN ACCORDANCE
WITH ALL APPLICABLE NATIONAL, STATE AND LOCAL CODES AND REGULATIONS.

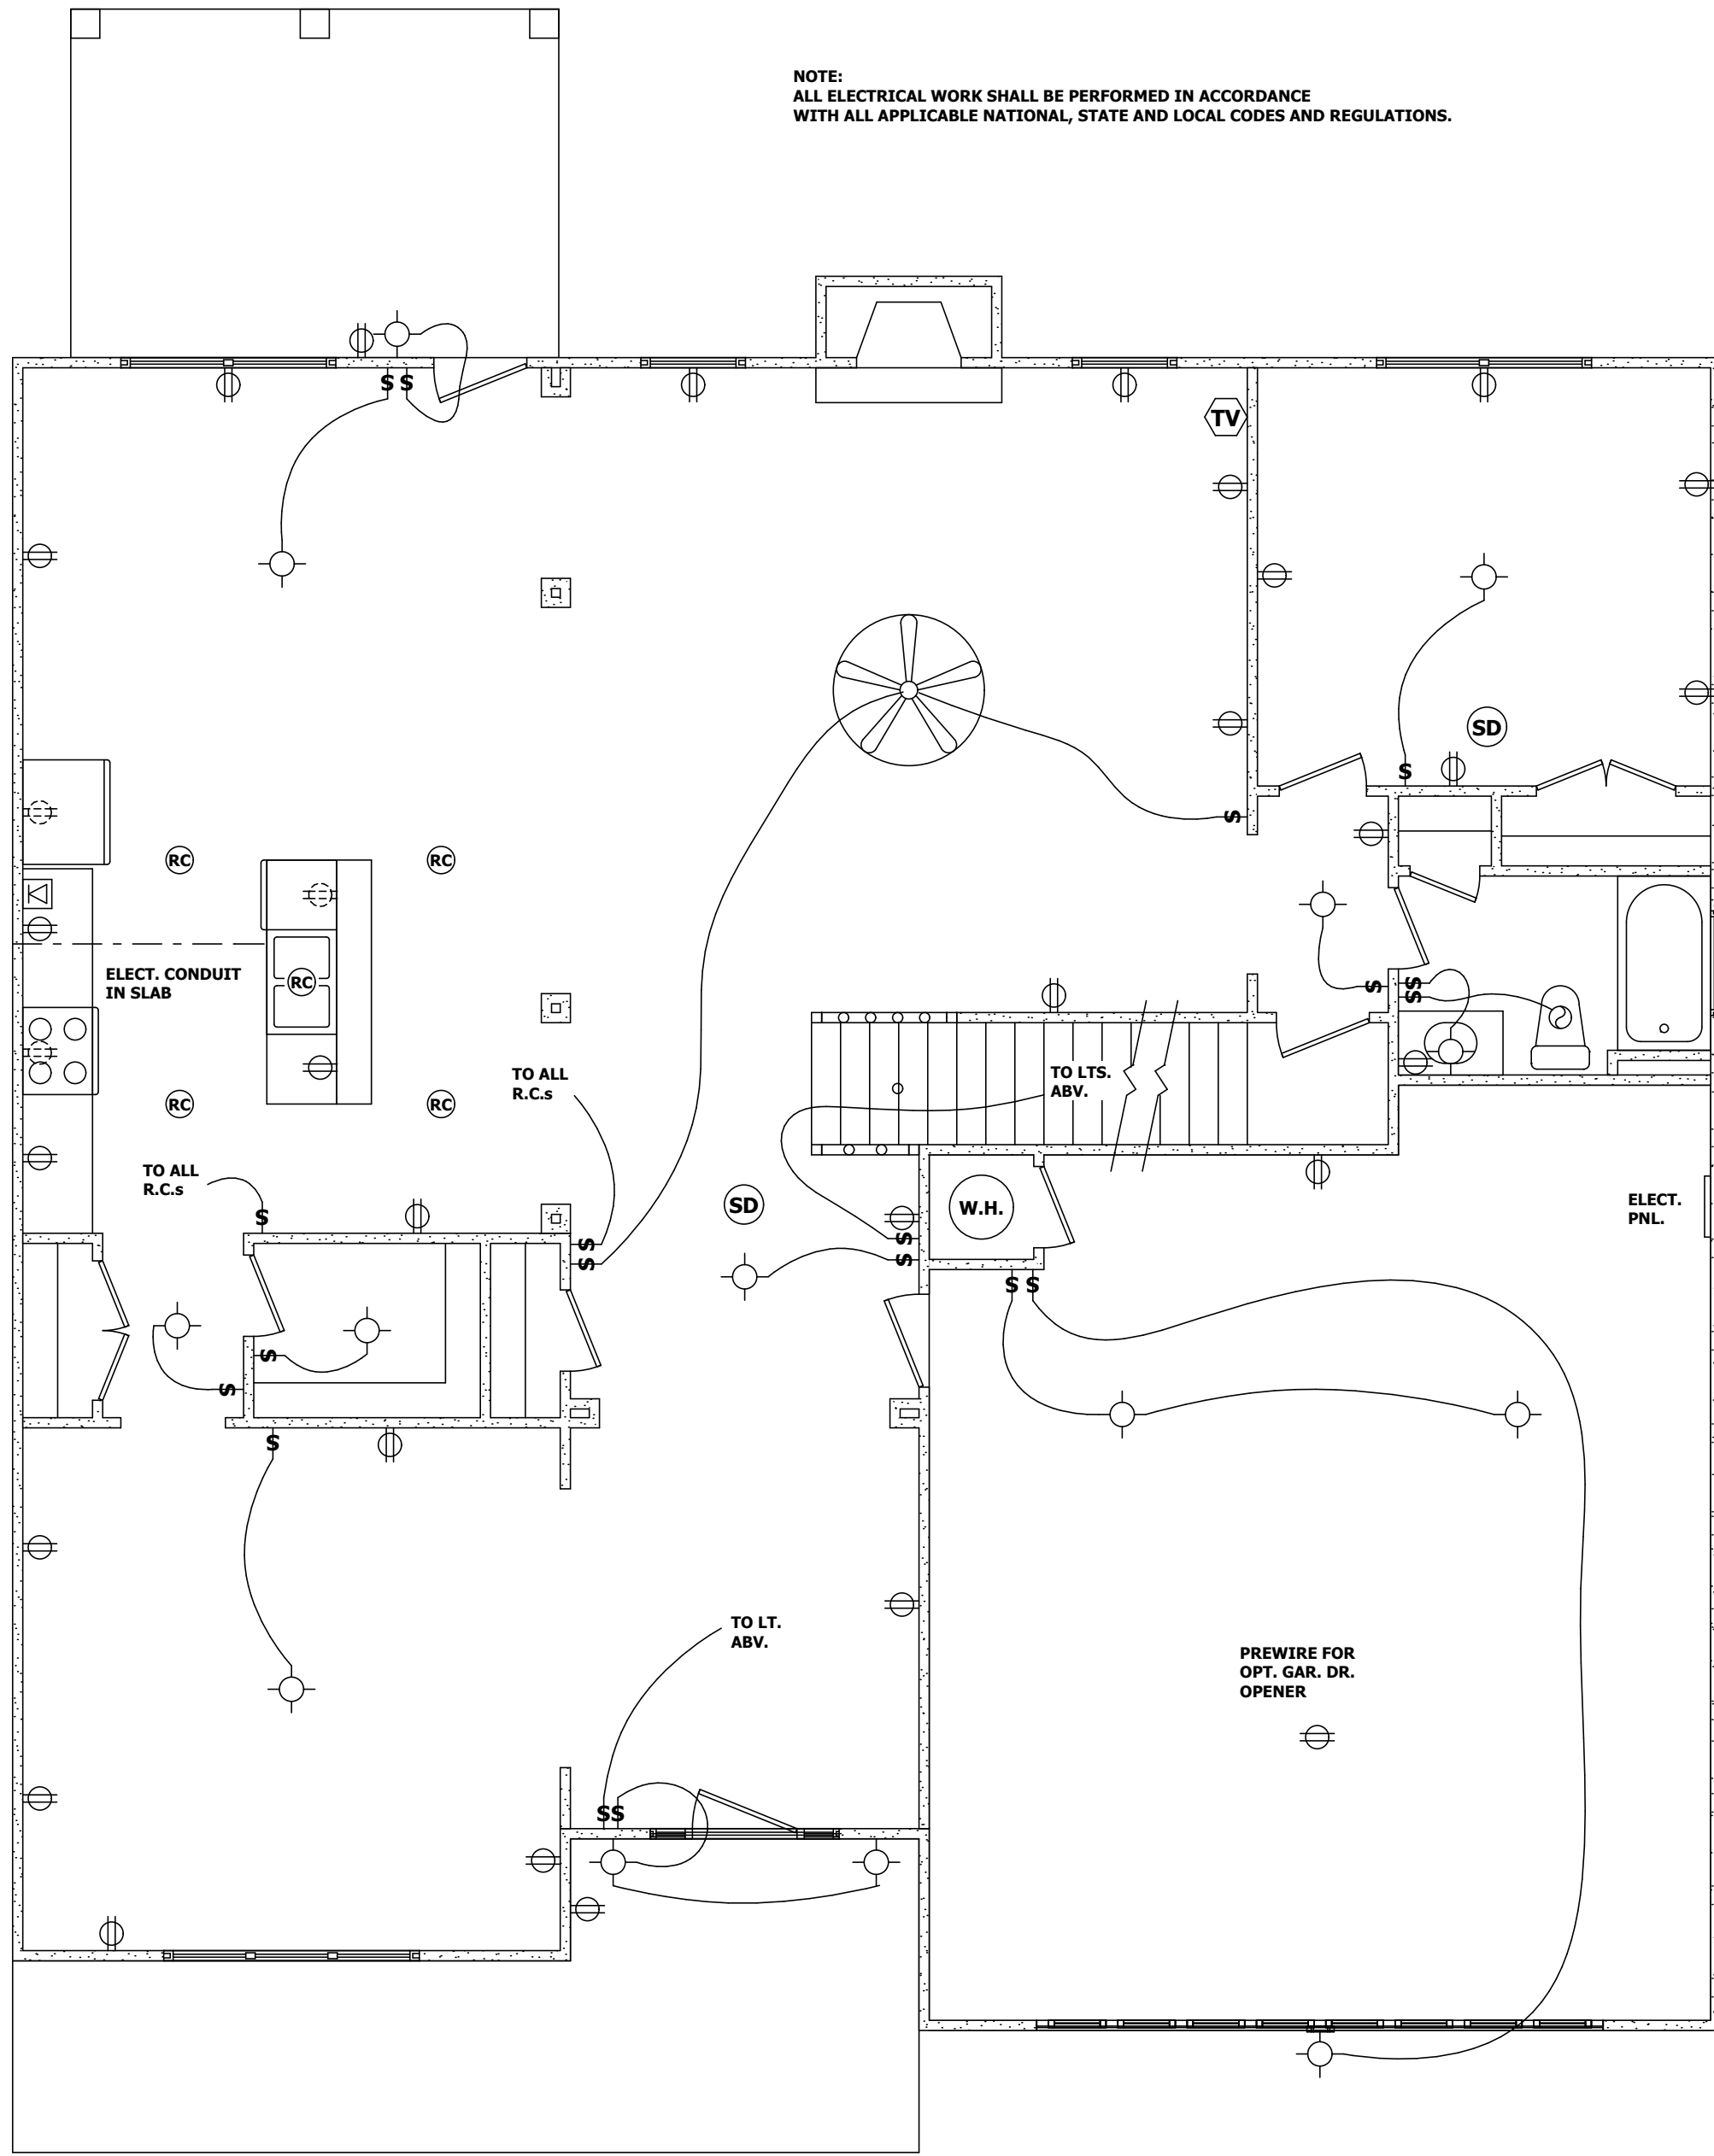

FIRST FLOOR ELECT. PLAN
N.T.S.

NOTE:
ALL ELECTRICAL WORK SHALL BE PERFORMED IN ACCORDANCE
WITH ALL APPLICABLE NATIONAL, STATE AND LOCAL CODES AND REGULATIONS.

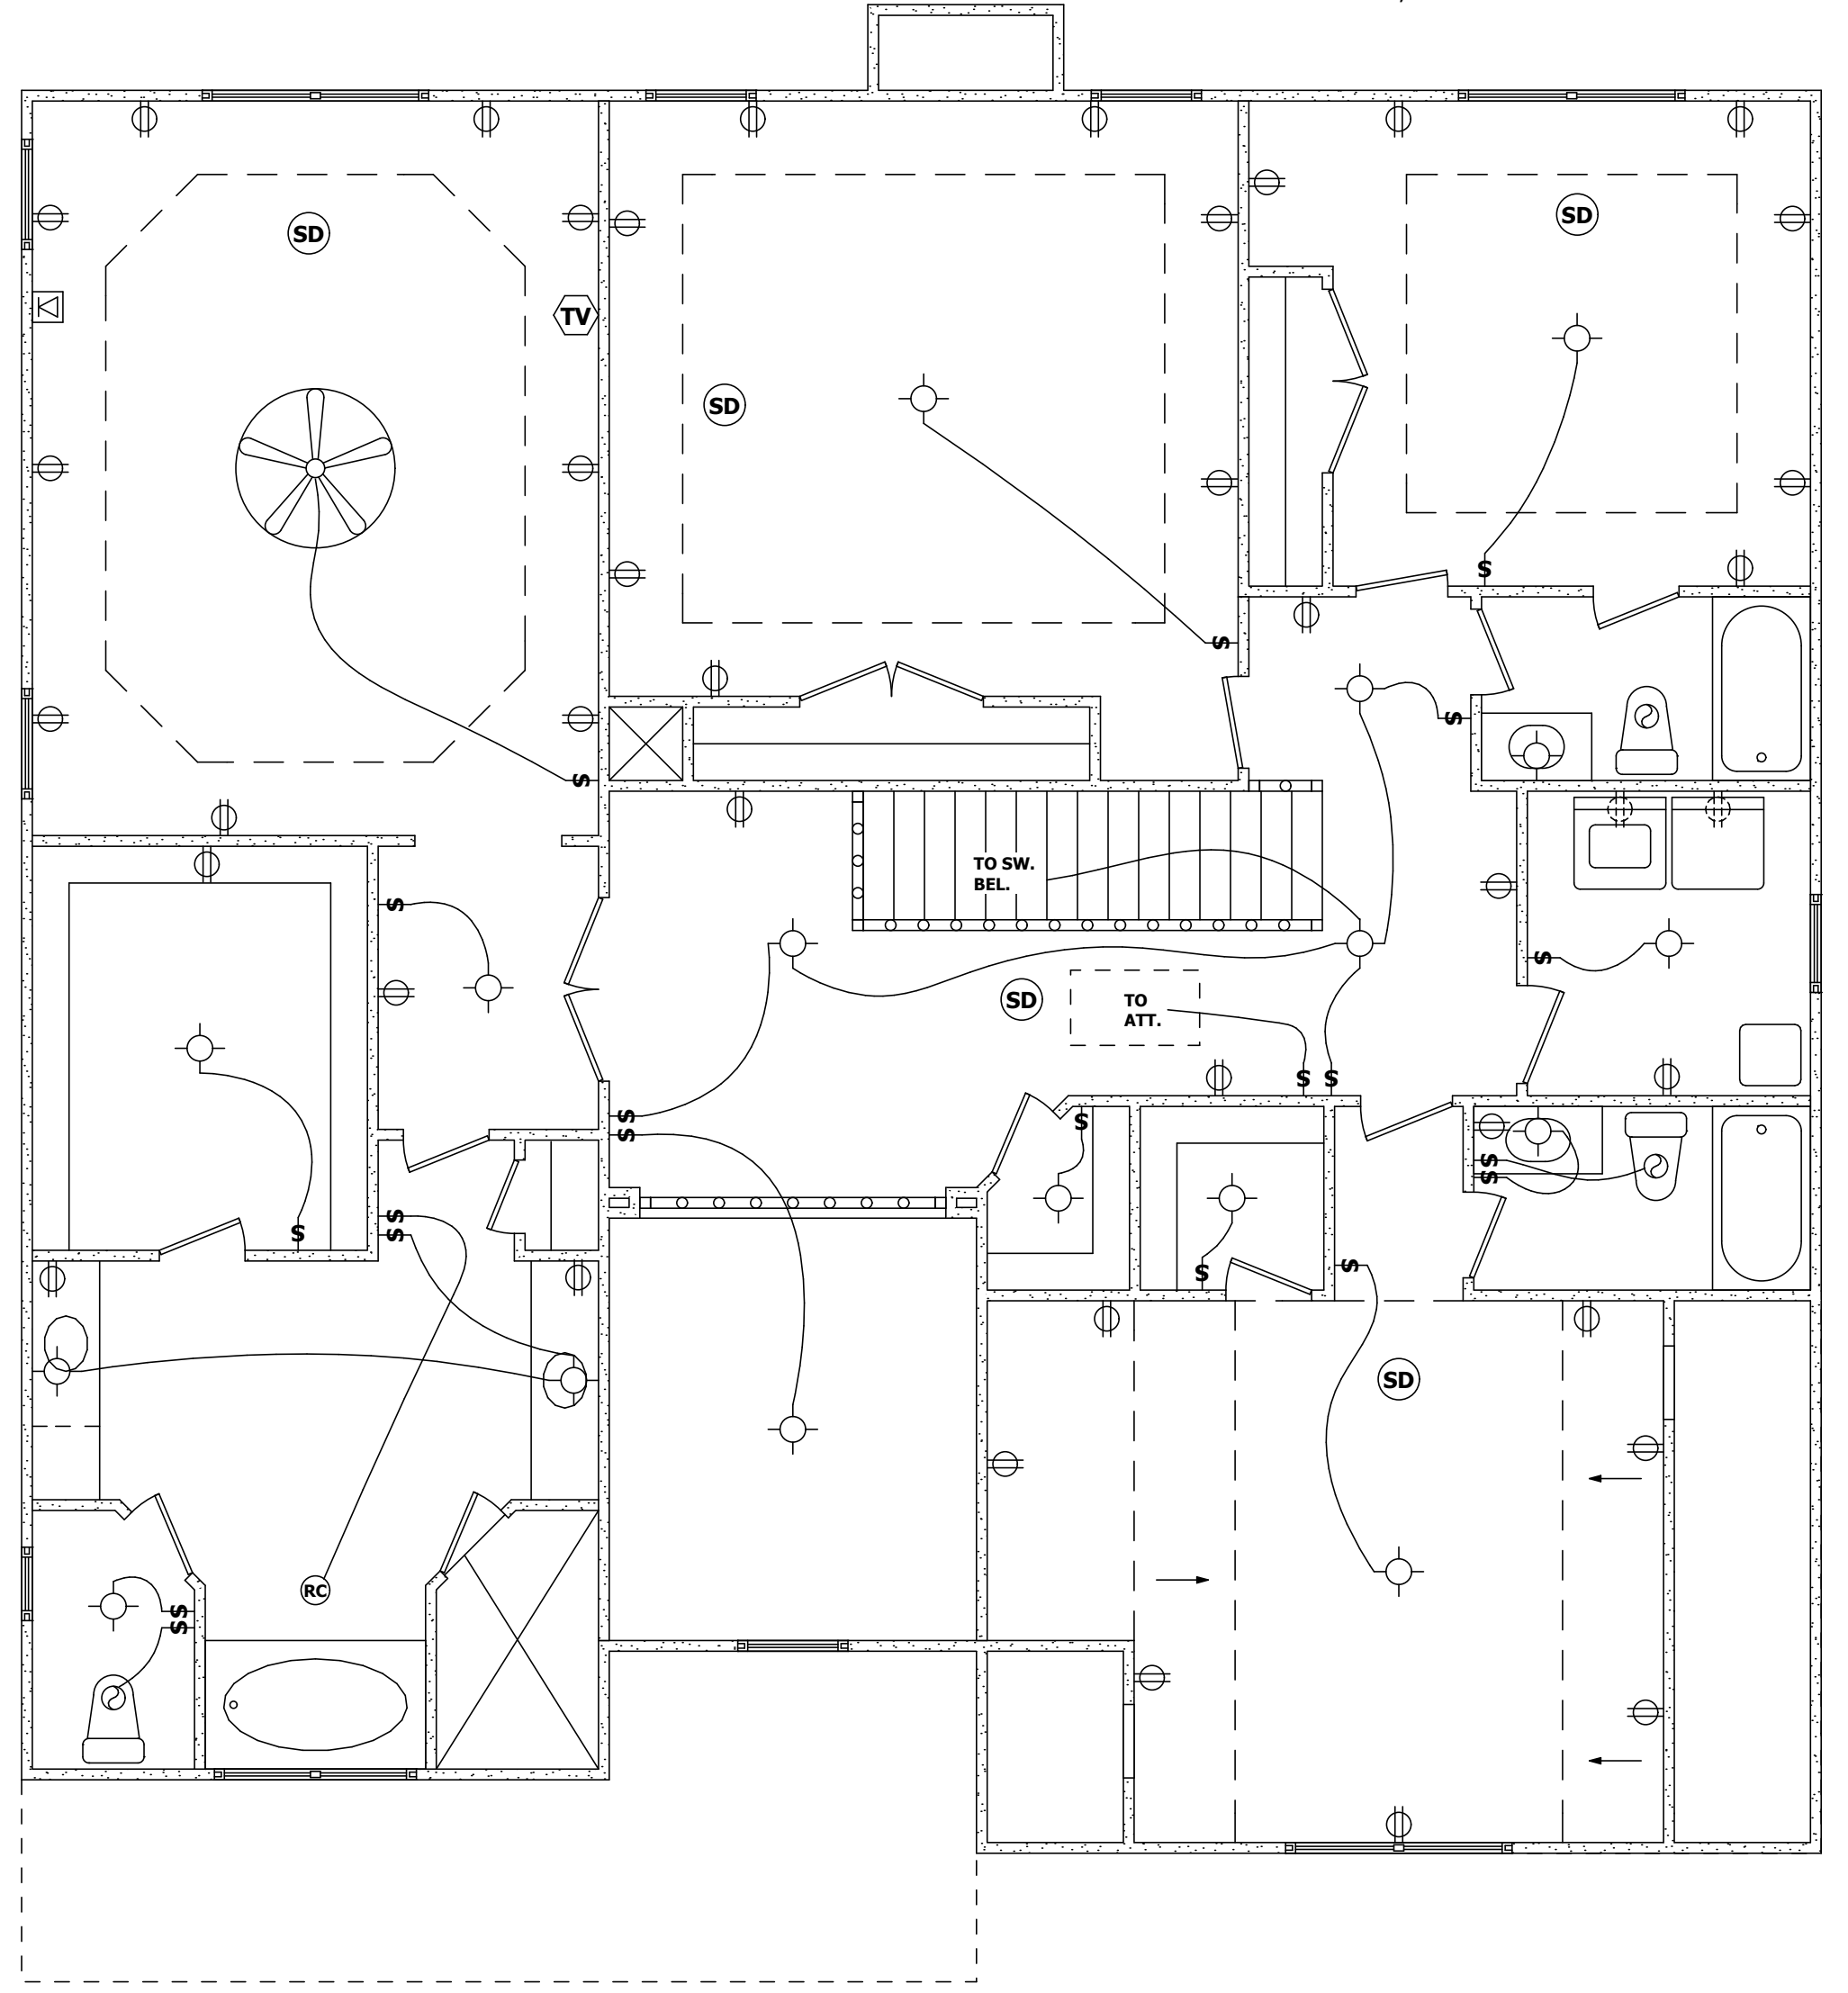

SECOND FLOOR ELECT. PLAN
N.T.S.