



NOTE:  
ALL FIRST FLOOR  
WINDOWS & DOORS @  
6'-8" HEAD. HT. UNLESS  
OTHERWISE NOTED.

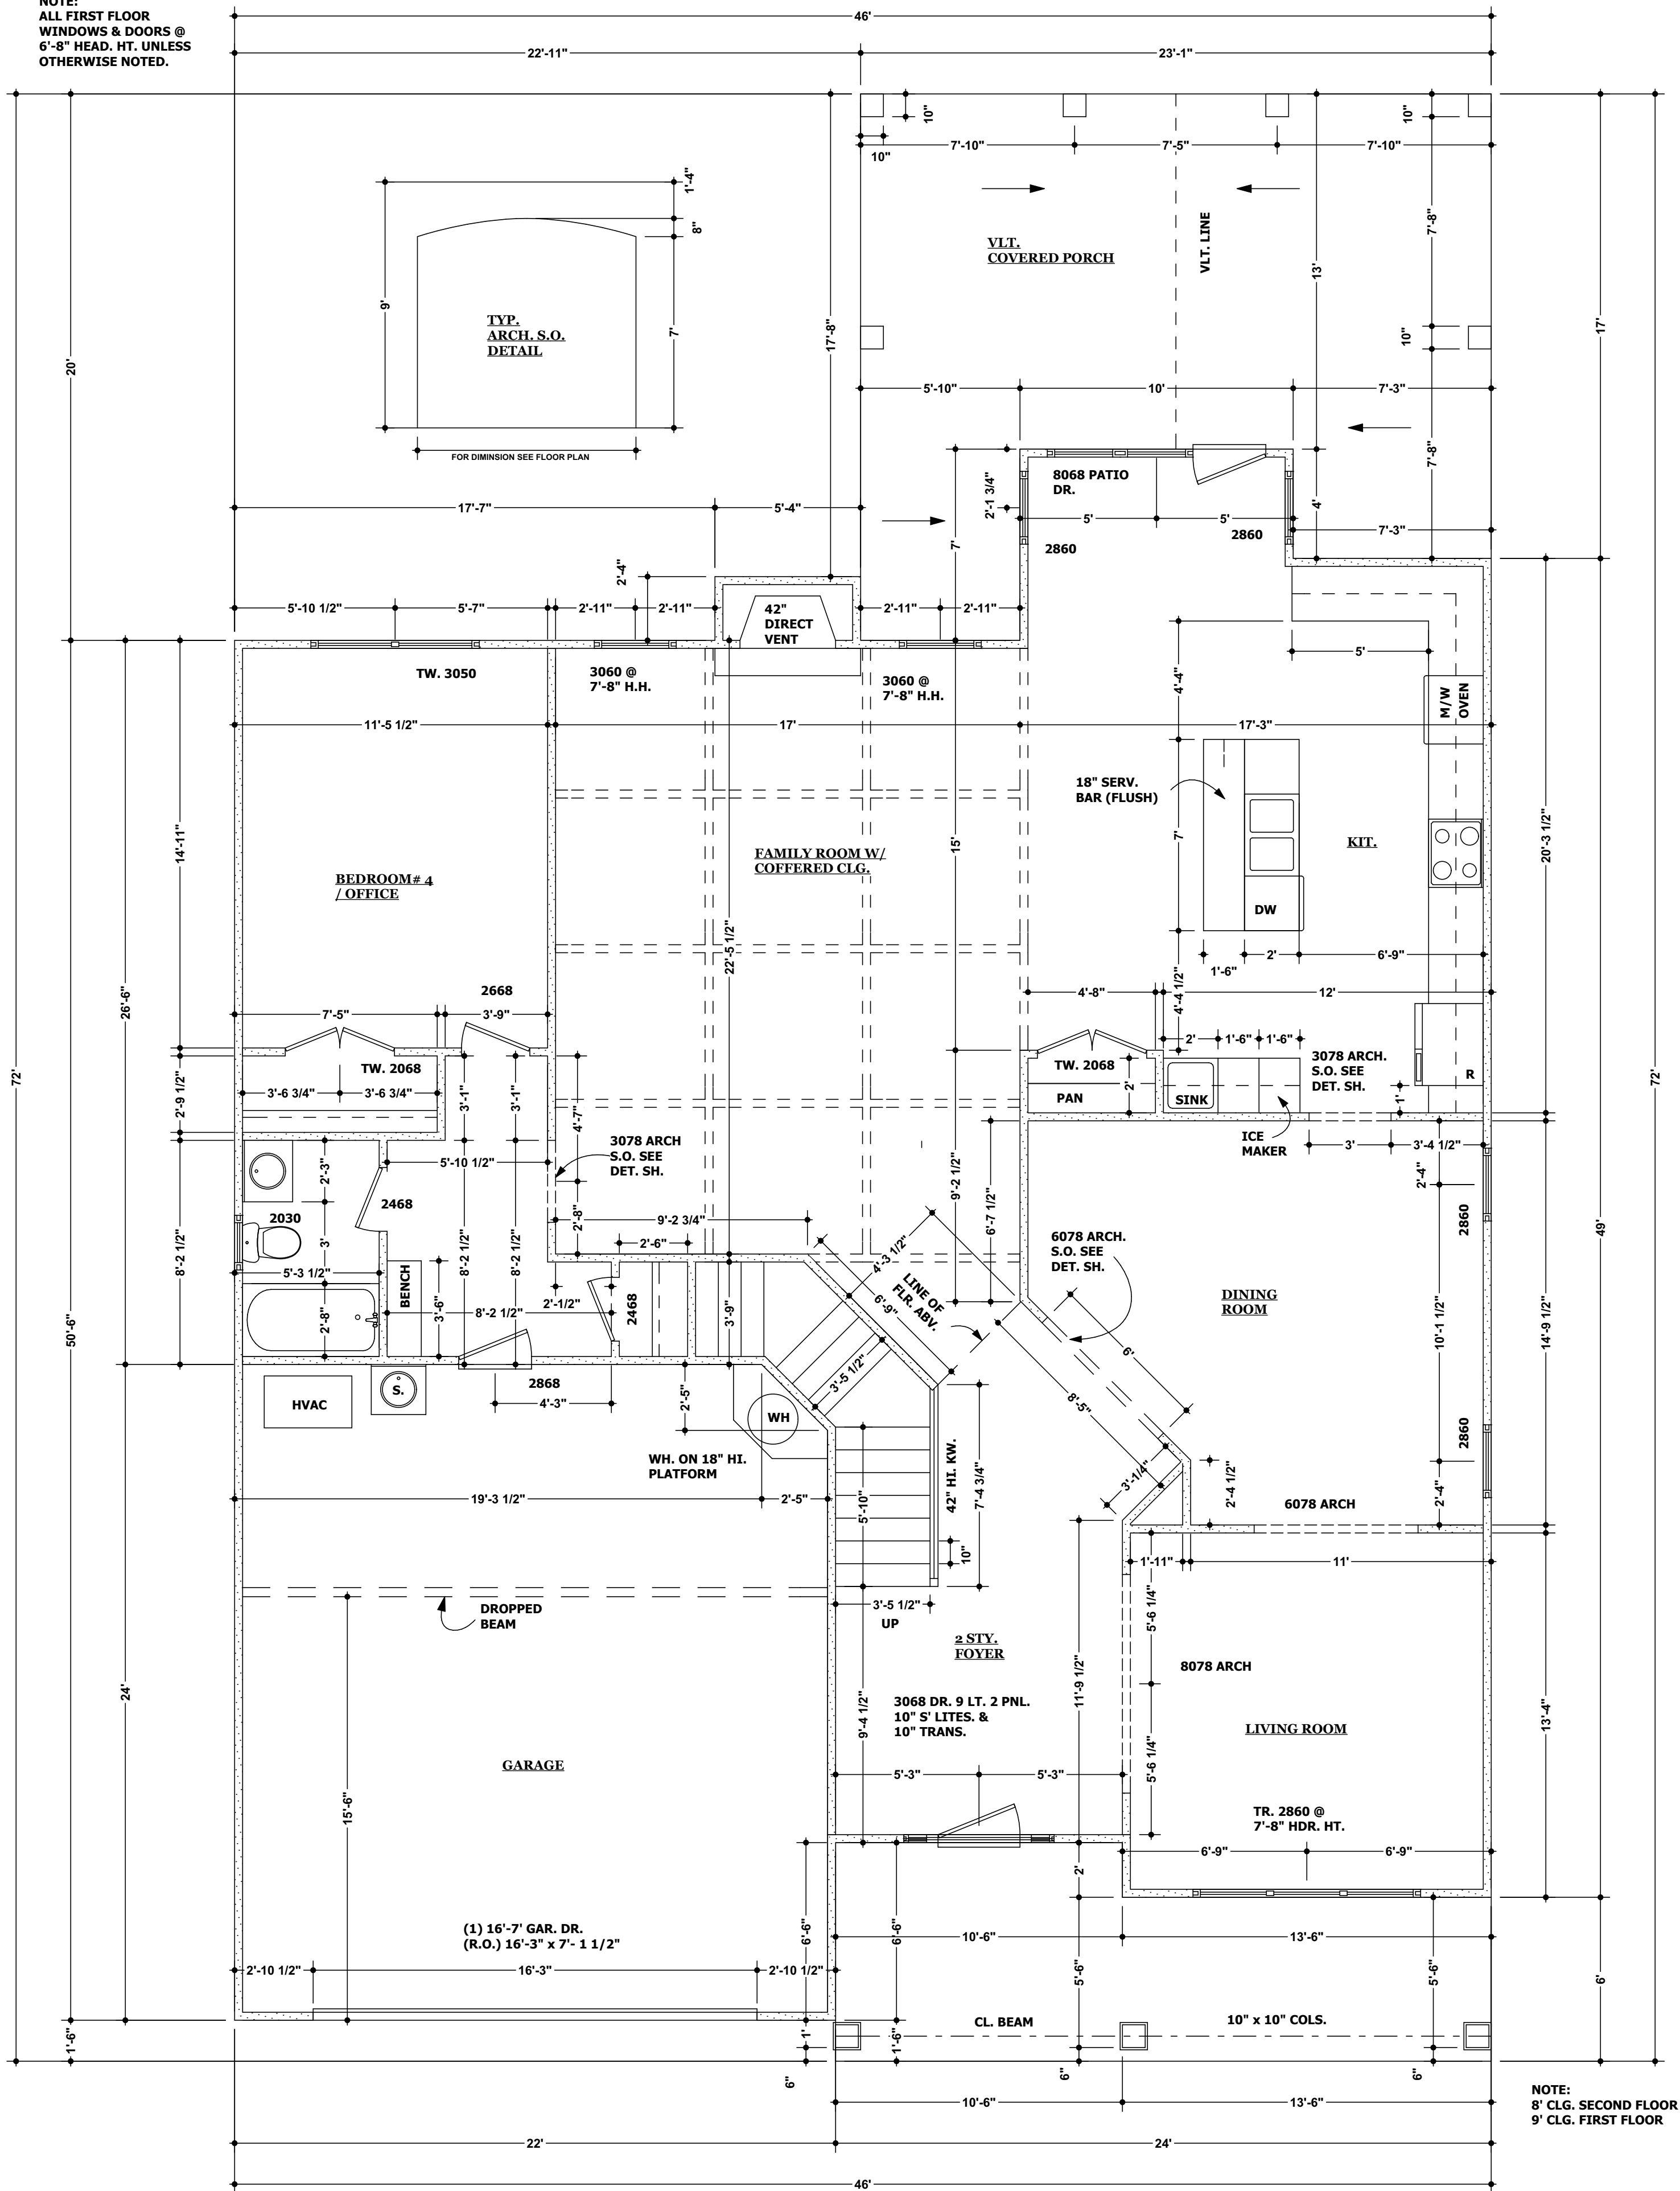


NOTE:  
8' CLG. SECOND FLOOR  
9' CLG. FIRST FLOOR

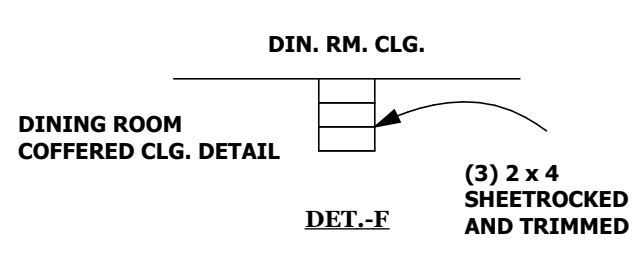


SECOND FLOOR	1,925 S.F.
FIRST FLOOR	1,766 S.F.
<b>TOTAL HEATED FLOOR AREA</b>	<b>3,691 S.F.</b>
OPEN AREA	216 S.F.

**FIRST FLOOR PLAN**  
1/4" = 1'-0"

**THE WYNFIELD @ DURHAM LAKES**  
**FIRST FLOOR PLAN**  
REV. DATE : 10/10/15  
SHEET# 4

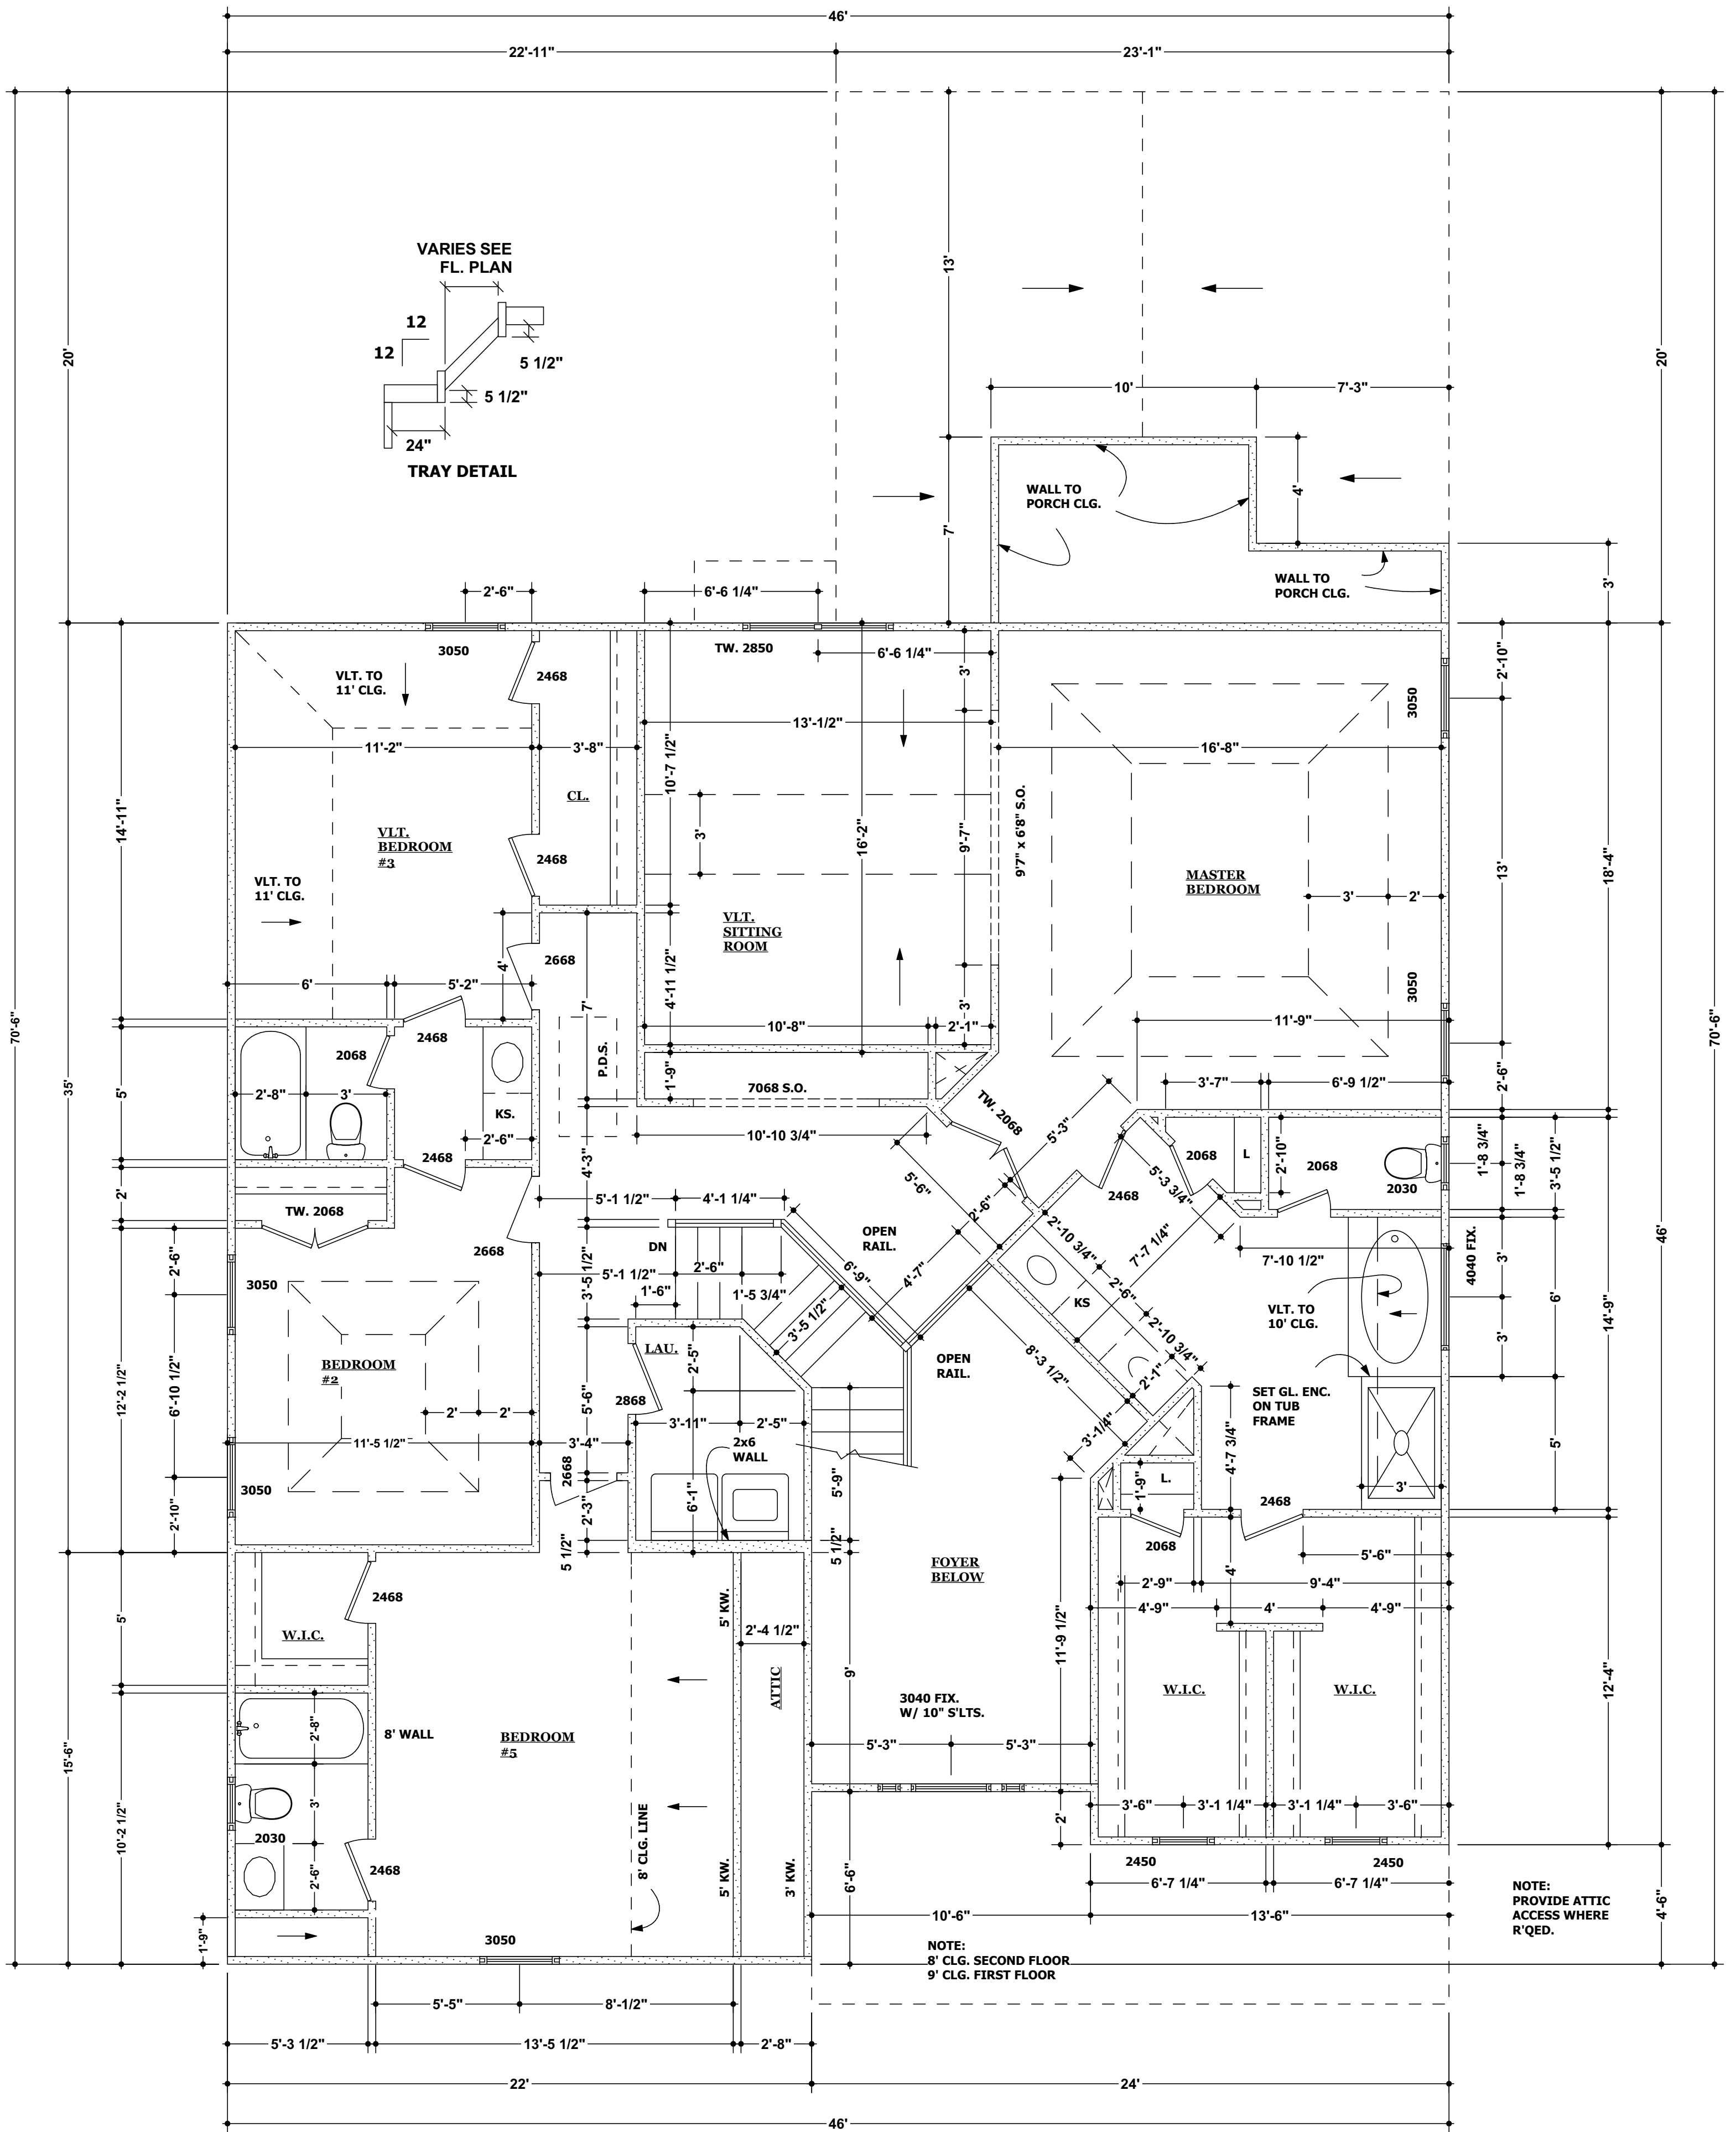


NOTE:  
PREWIRE ALL BEDROOMS  
FOR CLG. FANS & LTS.

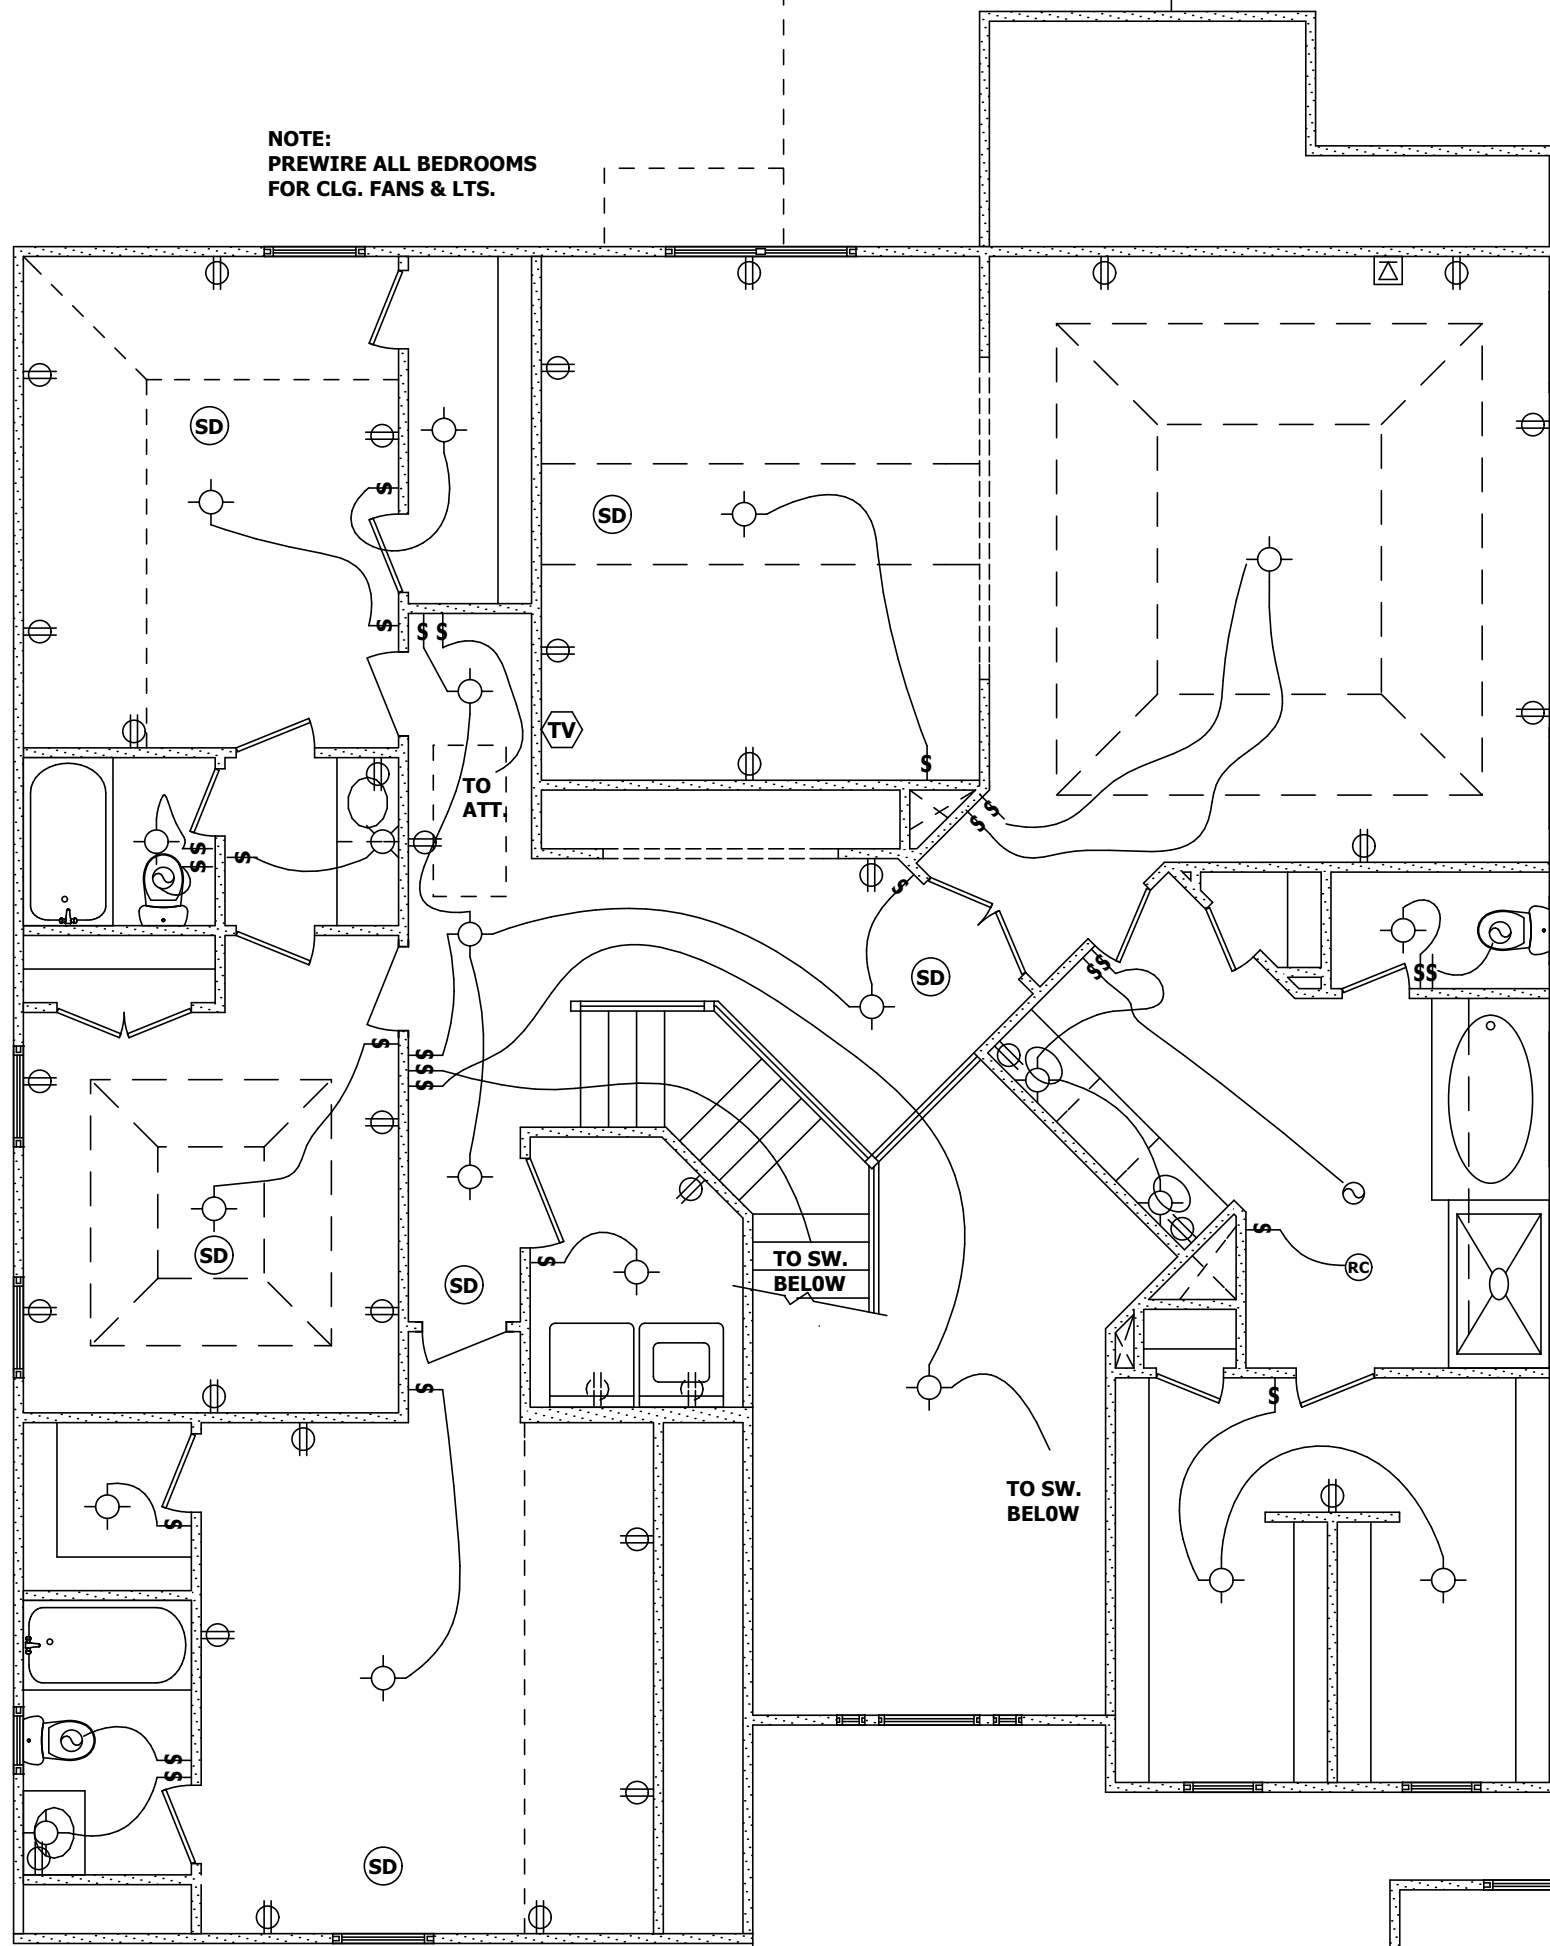

**SECOND FLOOR ELECT. PLAN**  
**N.T.S.**

NOTE:  
PREWIRE ALL BEDROOMS  
FOR CLG. FANS & LTS.

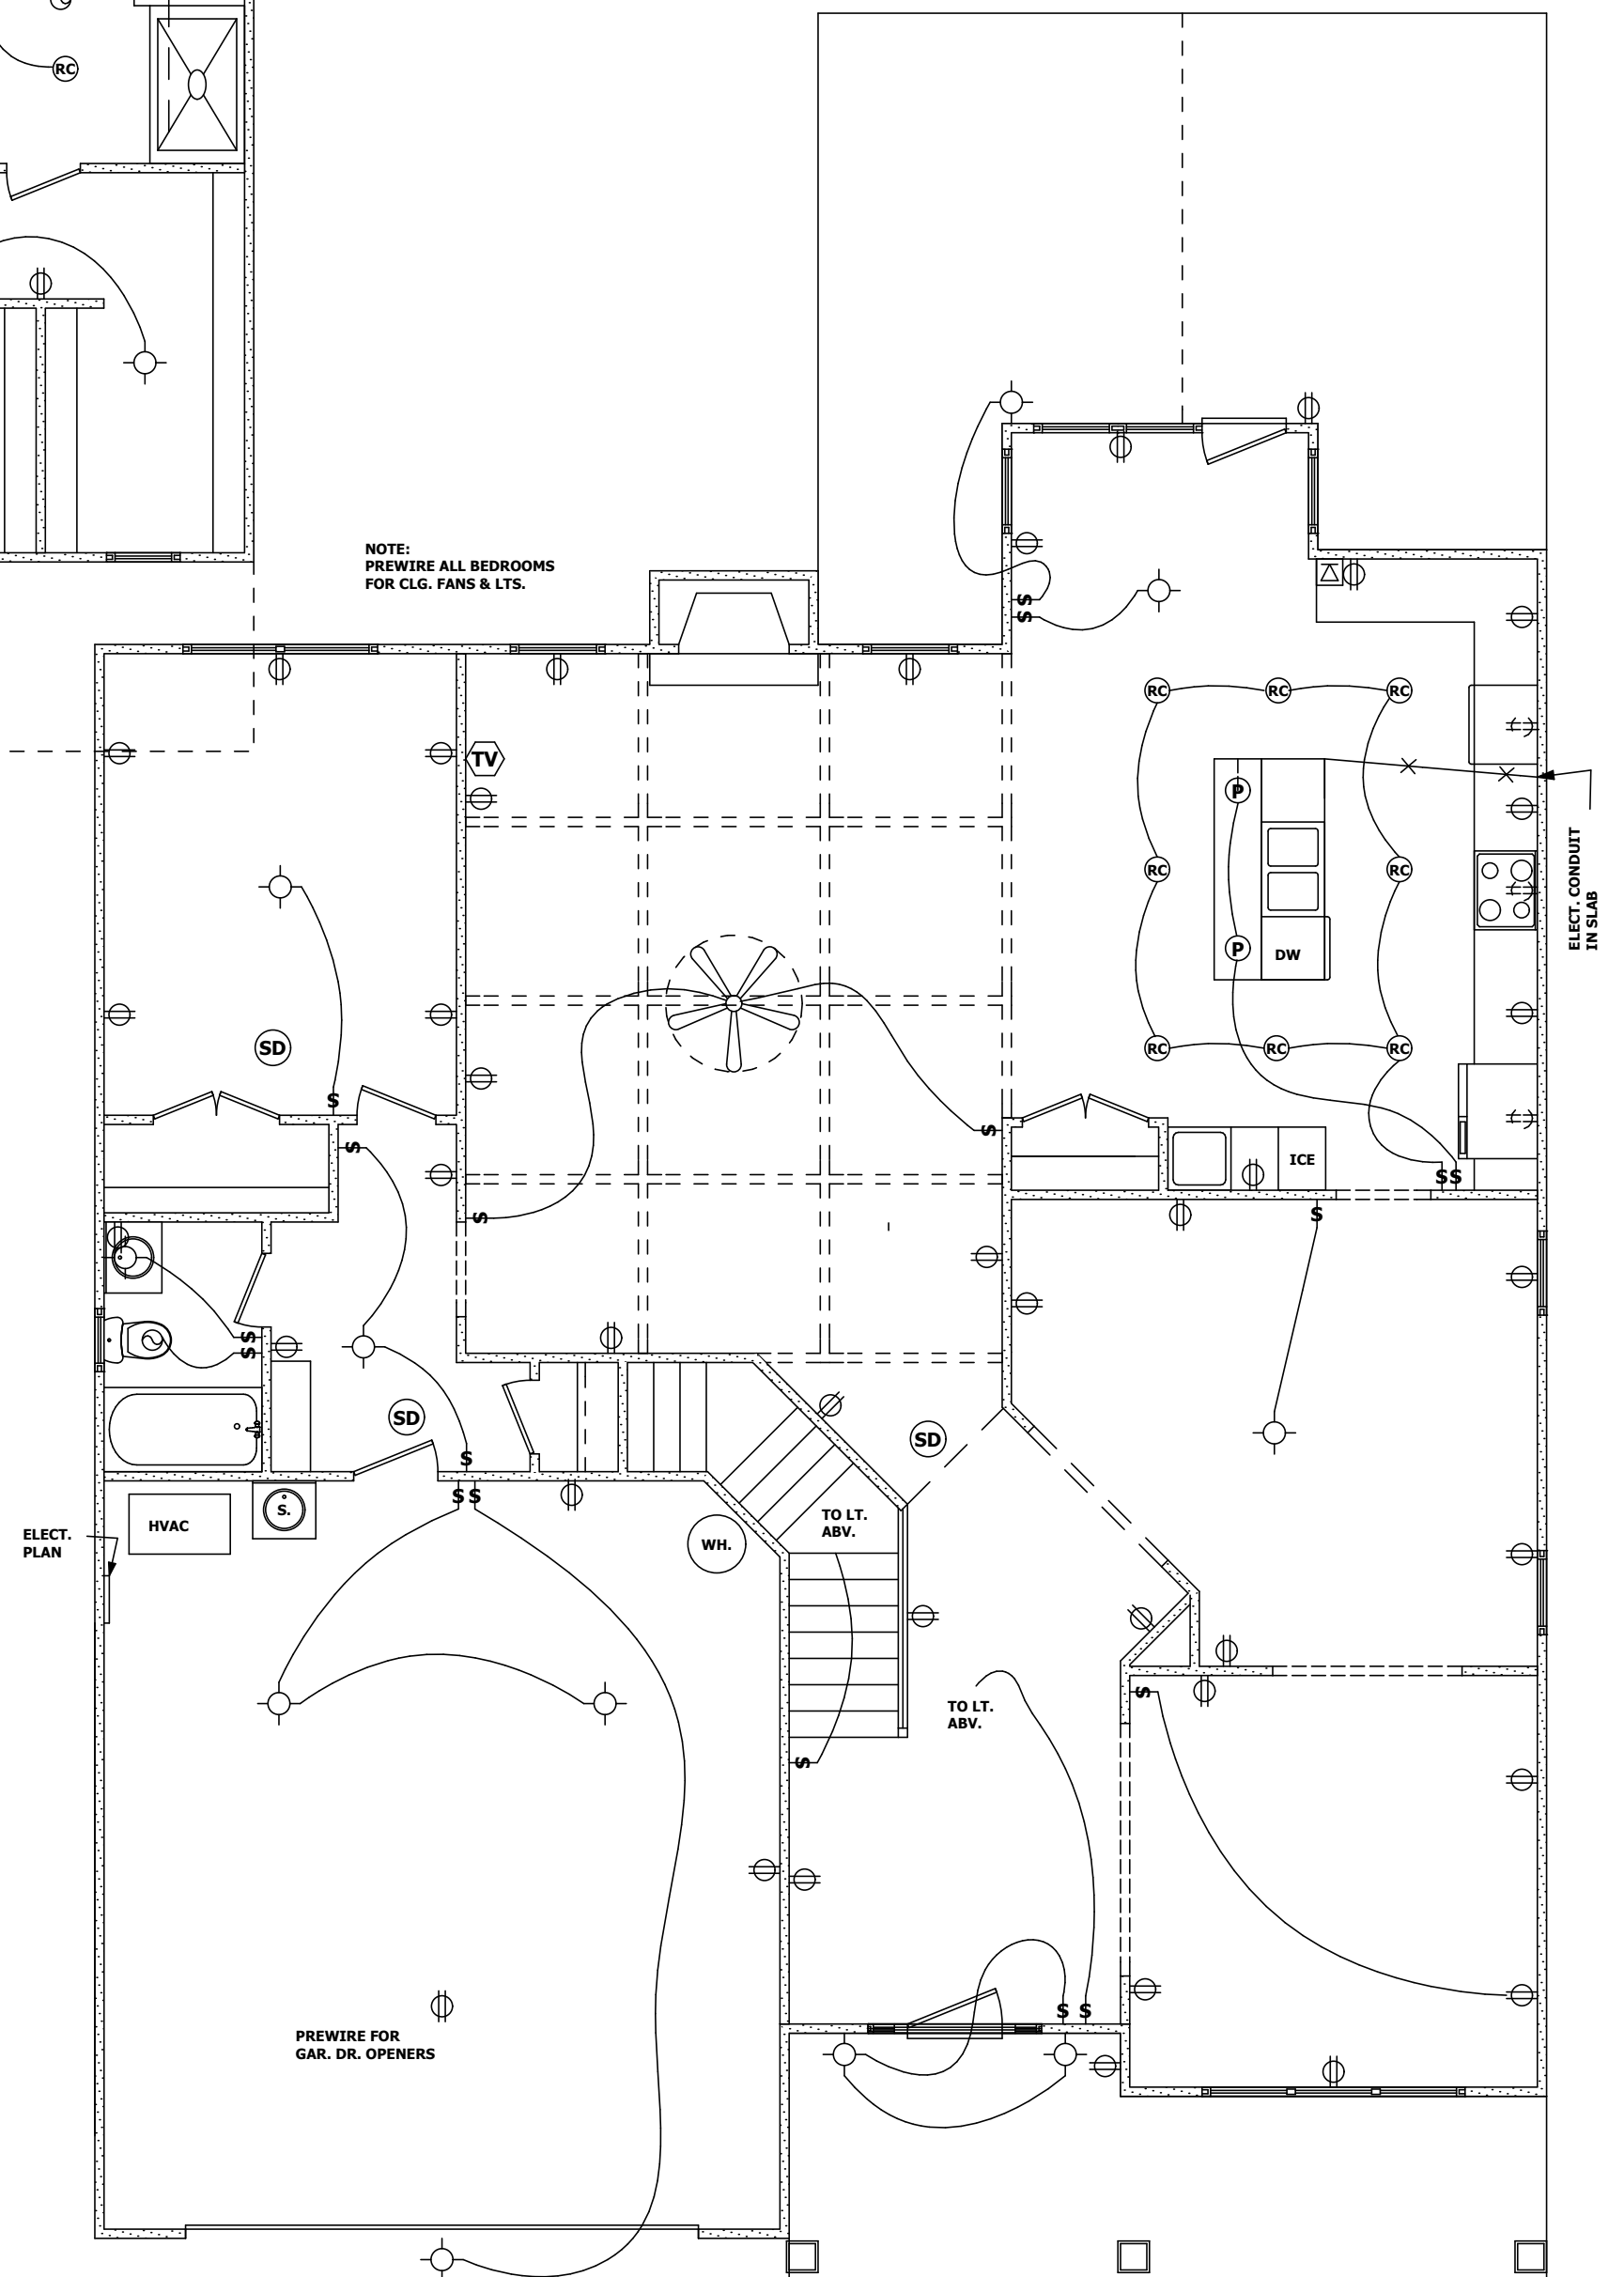

**FIRST FLOOR ELECT. PLAN**  
**N.T.S.**